



## BUILDING 4 FLOORPLAN

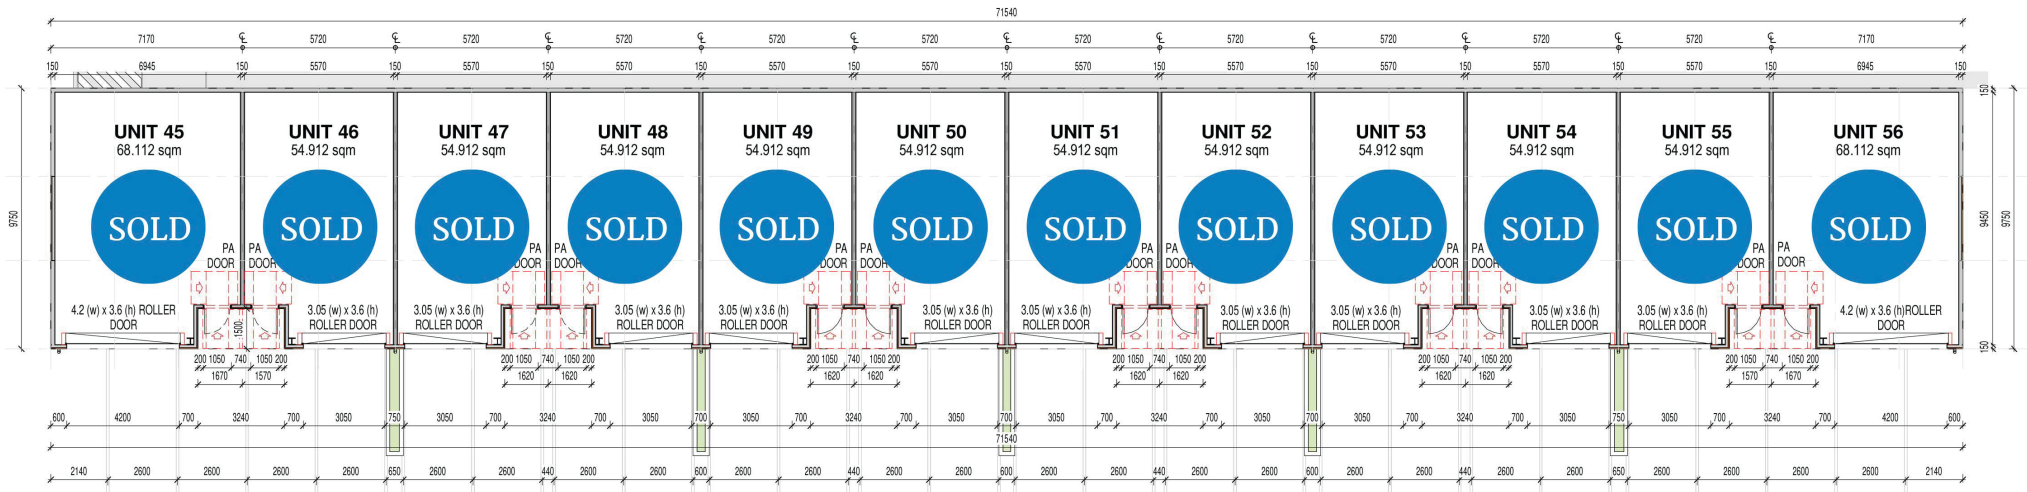

○ Floor Plan  
 1 : 100


\* ALL PA DOORS TO BE 920mm DOORS

## BUILDING 4 ELEVATION

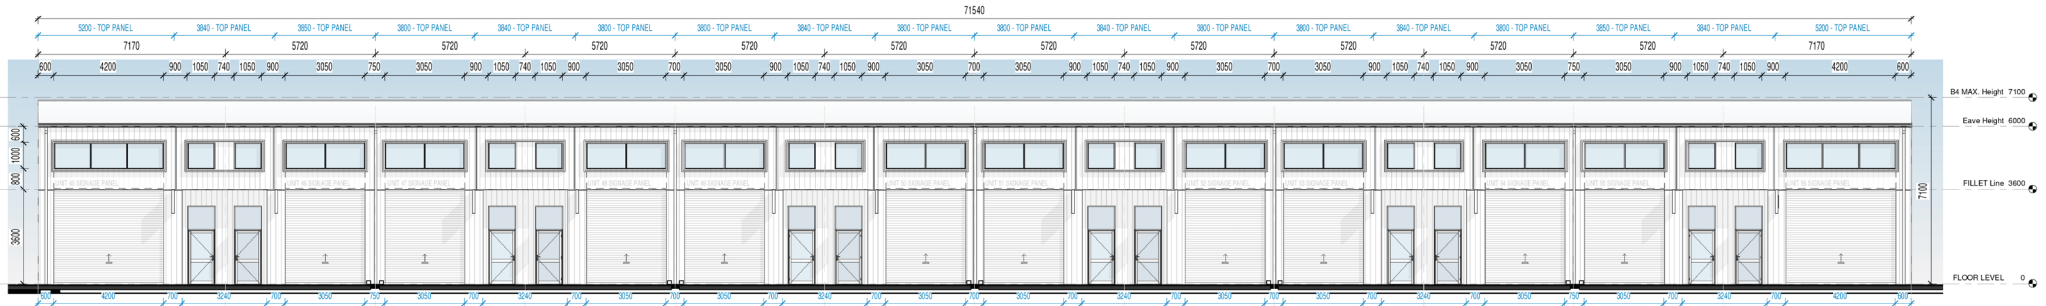


North Elevation

1 : 100

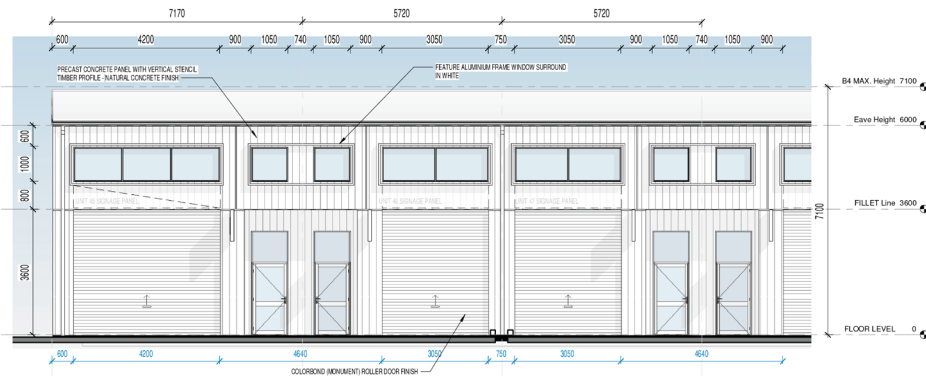


North Elevation

1 : 75

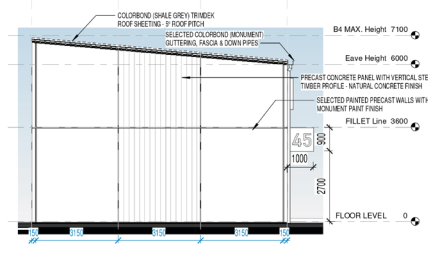


East Elevation

1 : 100

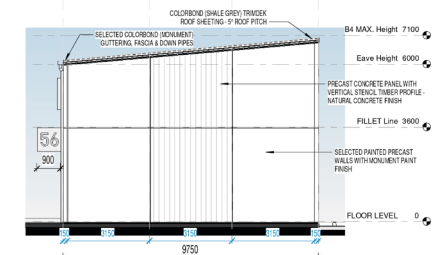

West Elevation

1 : 100

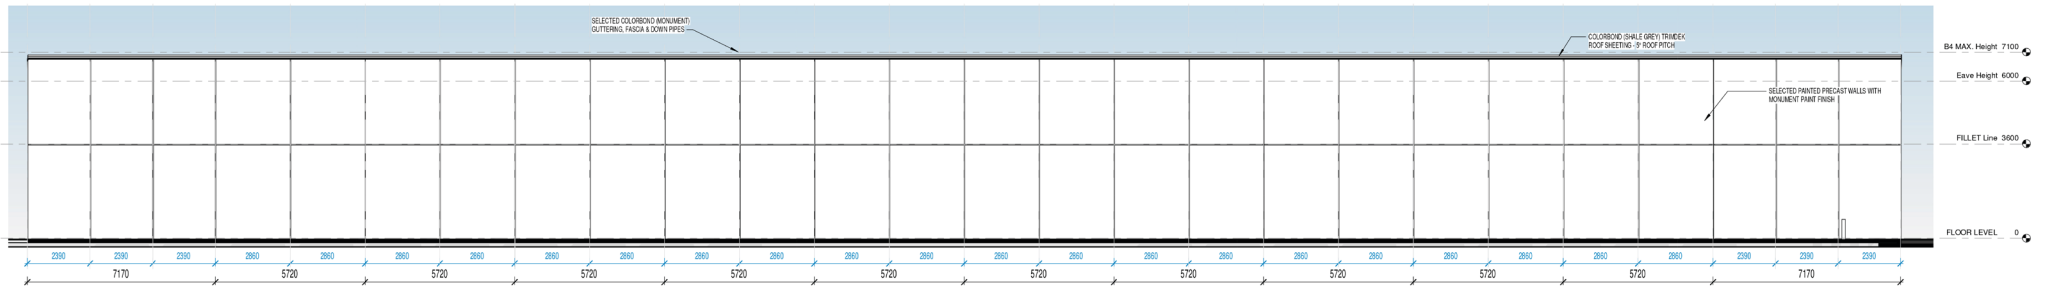

South Elevation

1 : 100

NOTE:  
 FINISHED GROUND & FLOOR LEVELS AND RETAINING WALLS ARE TO  
 BE READ IN CONJUNCTION WITH CIVIL ENGINEERING DRAWINGS.

6 METRE HIGH PITCHING POINT